

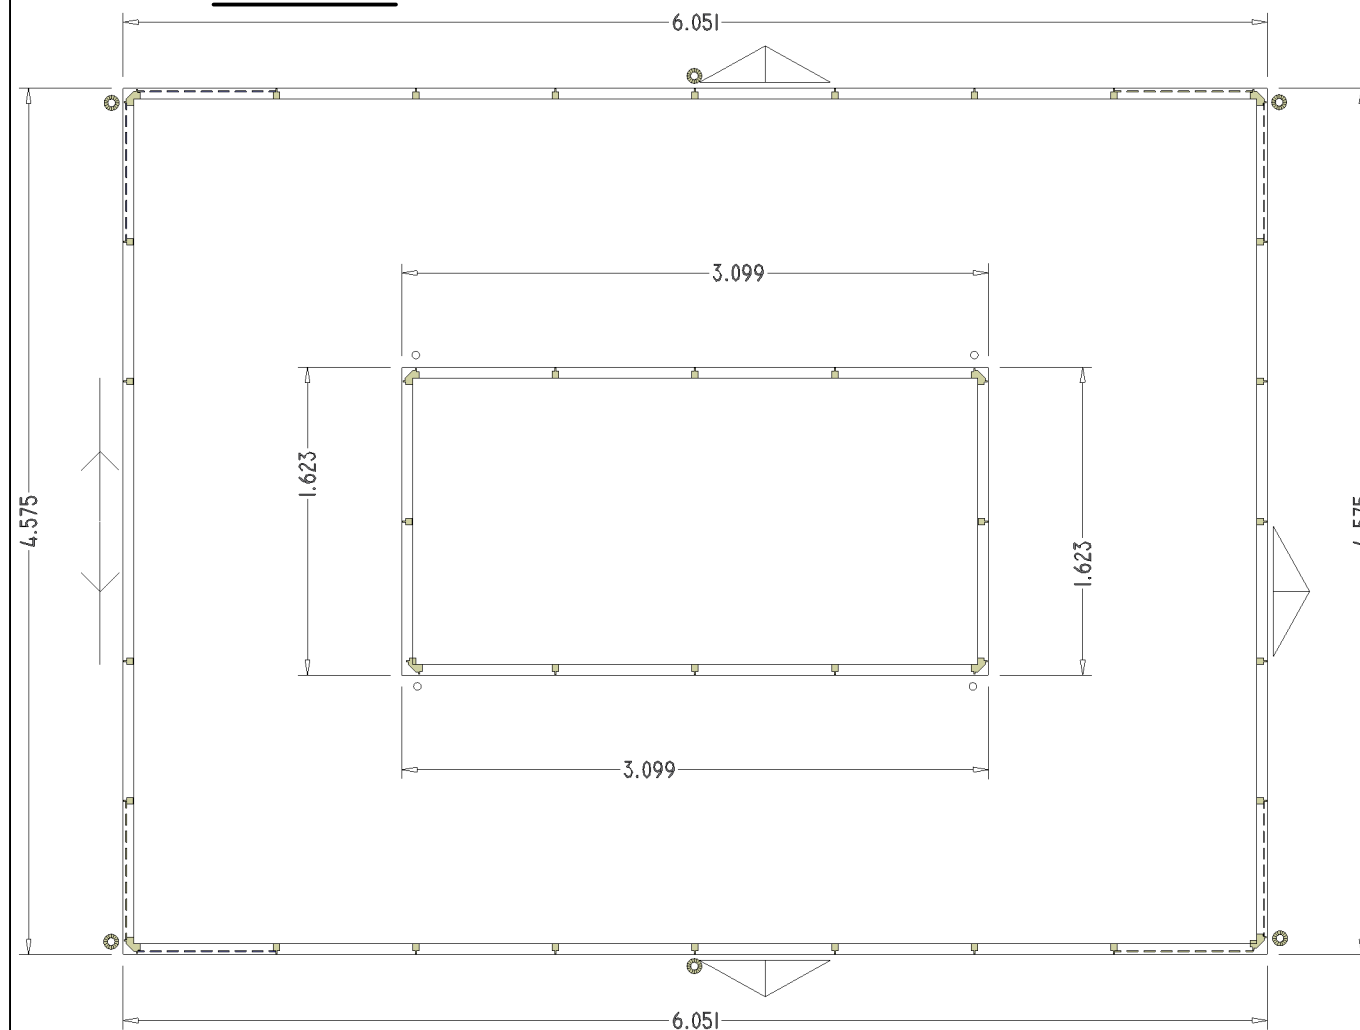



GRUNDRISS

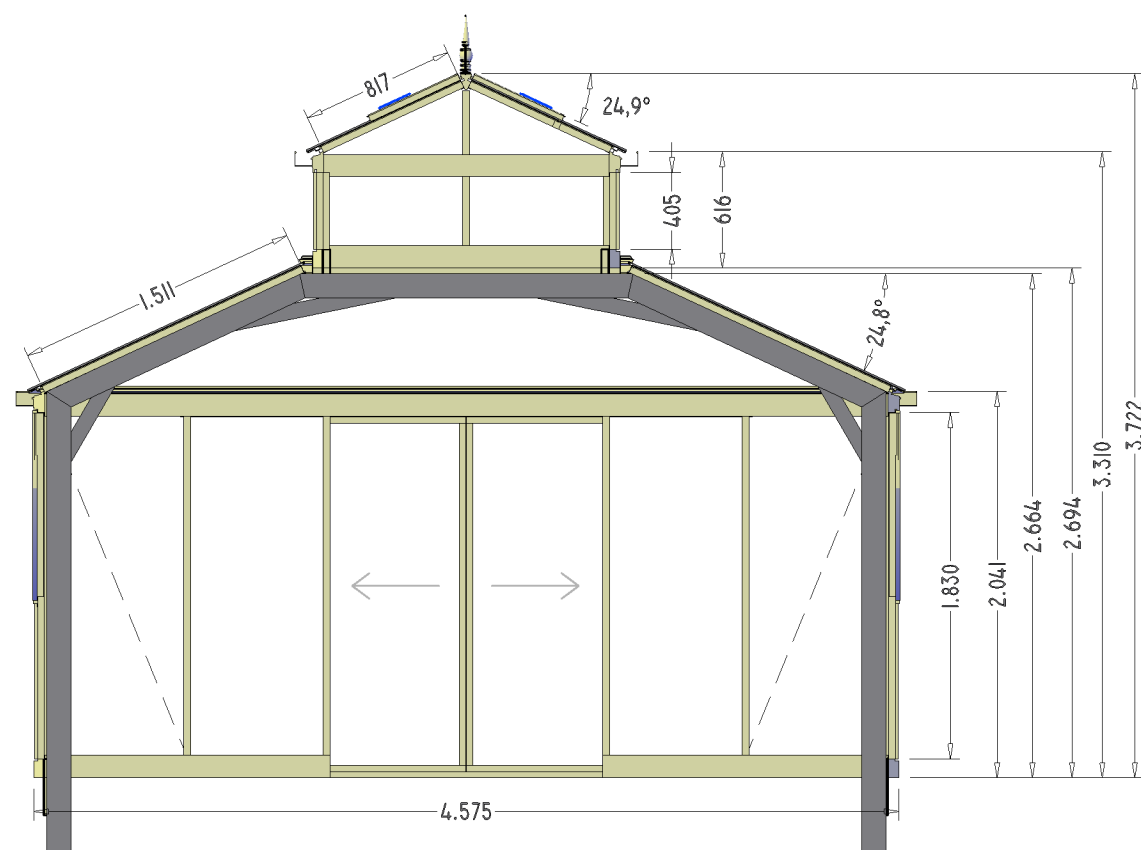

DACHPLAN

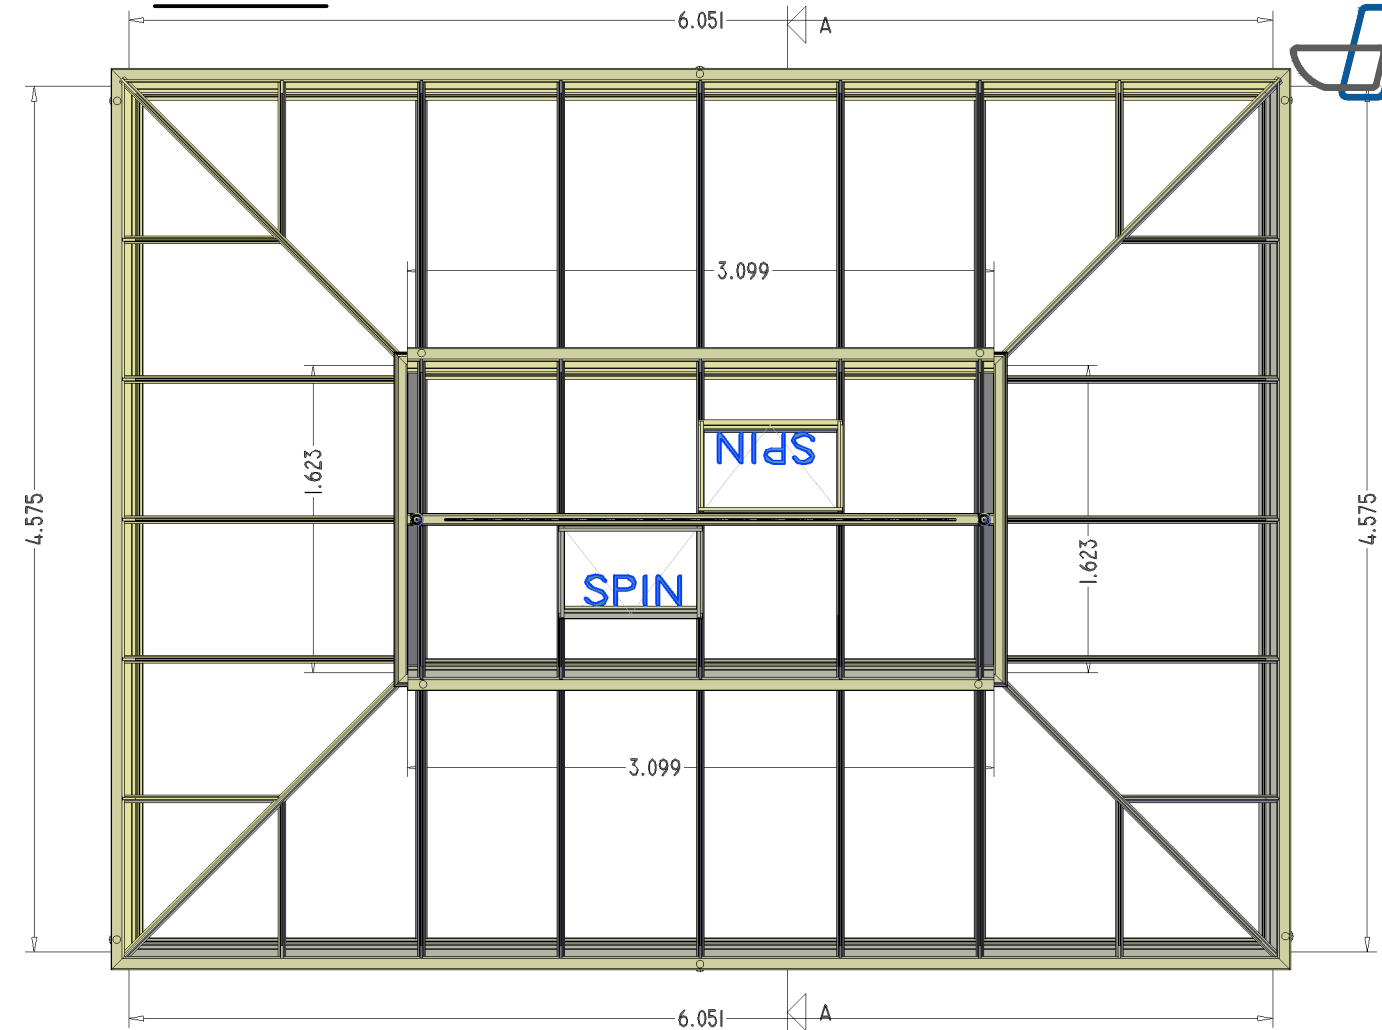

SCHNITT

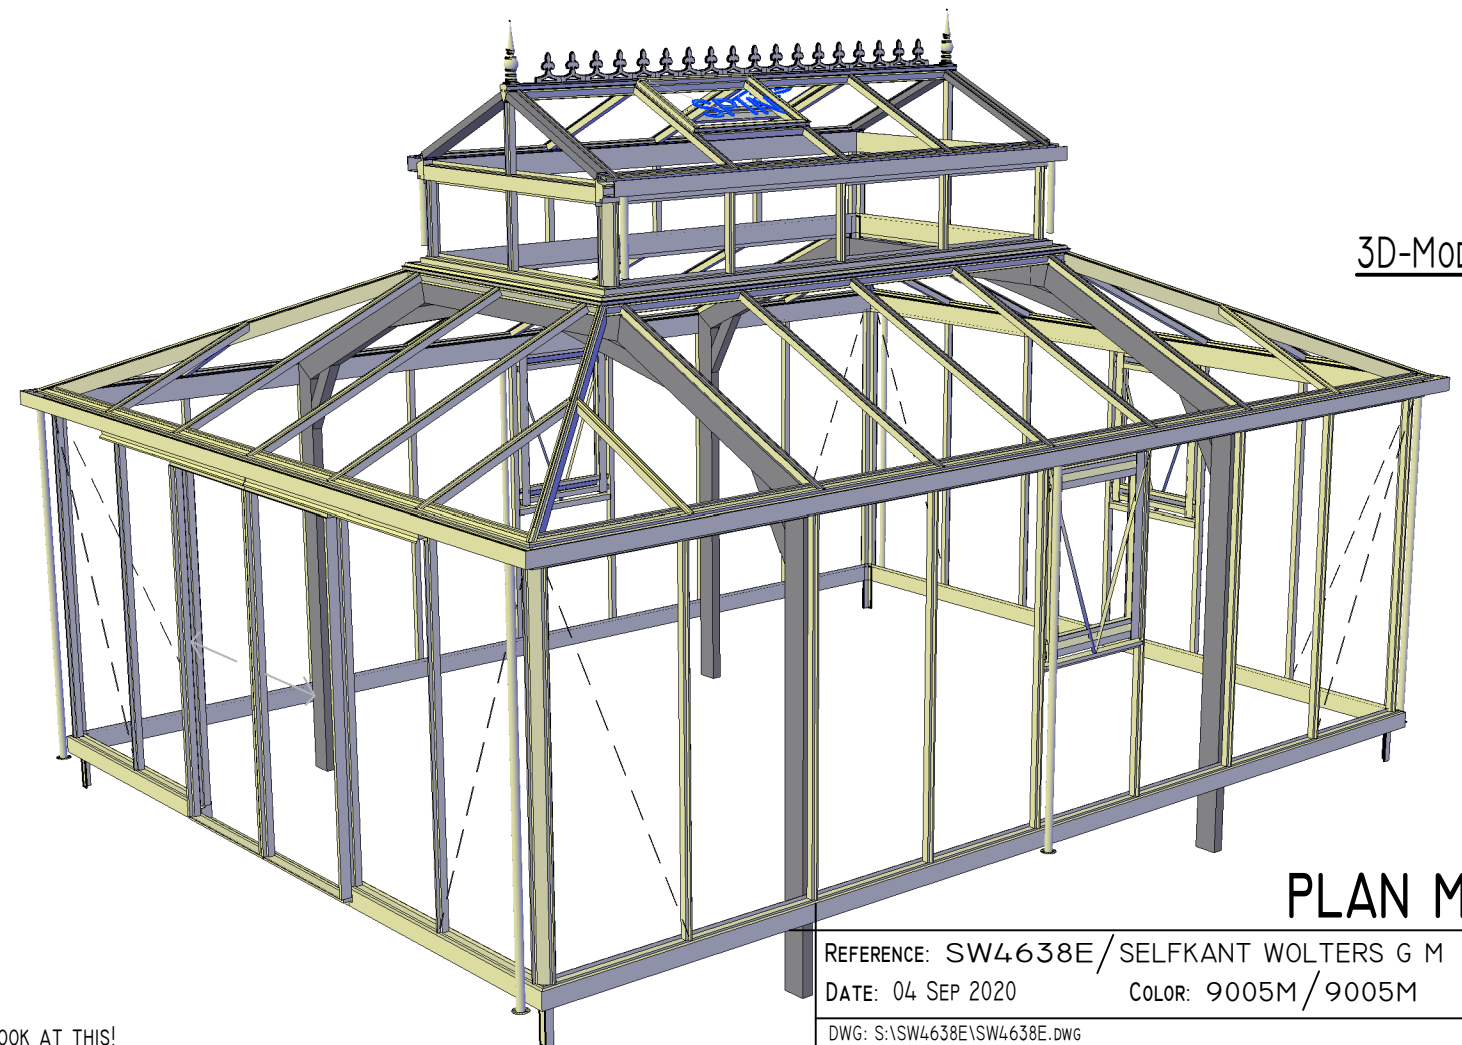

3D-MODEL

PLAN MONTAGE

REFERENCE: SW4638E / SELFKANT WOLTERS G M

DATE: 04 SEP 2020

COLOR: 9005M / 9005M

DWG: S:\SW4638E\SW4638E.DWG